





TINYHOUSE  
FACTORY

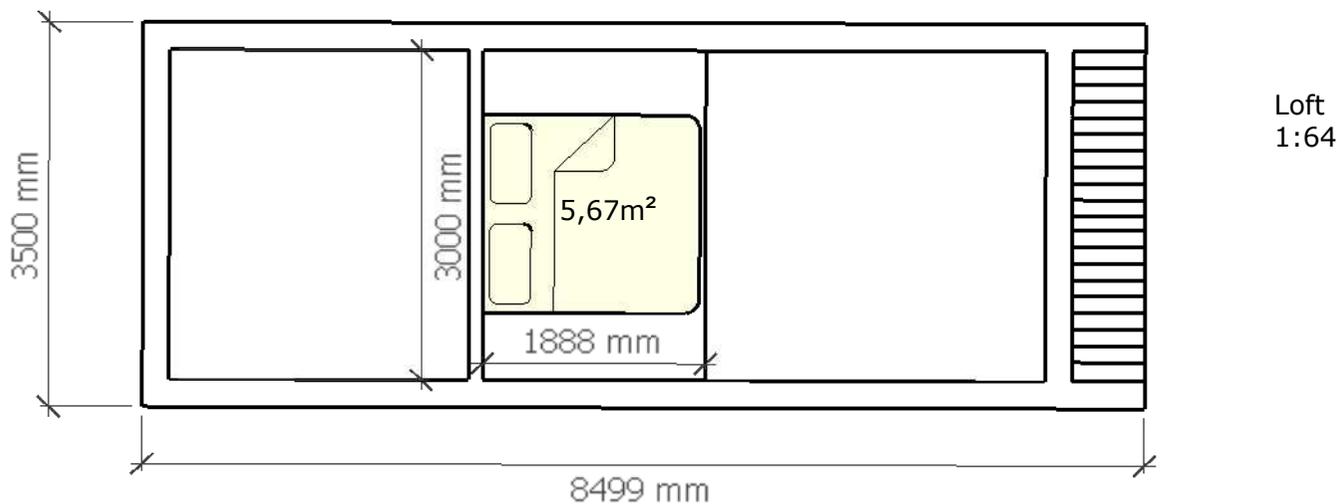





Torso NL

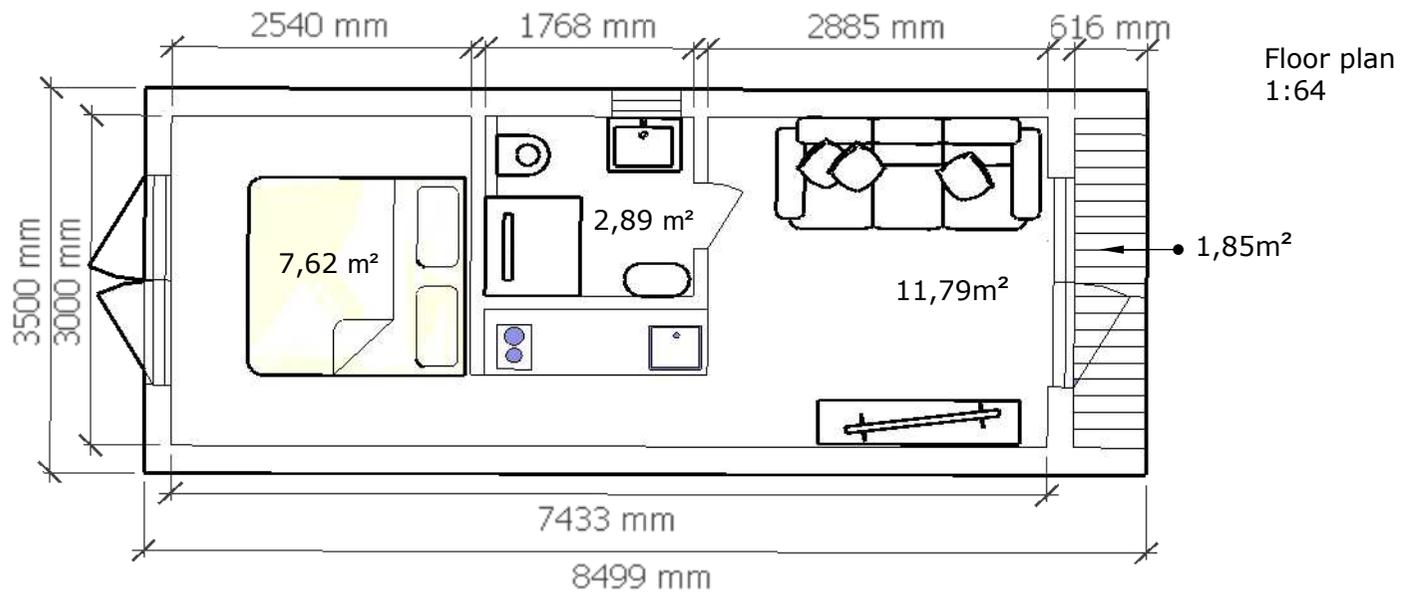



# TINYHOUSE FACTORY

1st floor:	22,3 m <sup>2</sup>
Loft	5,67 m <sup>2</sup>
Terrace:	1,87 m <sup>2</sup>
<b>Total area:</b>	<b>29,84m<sup>2</sup></b>


Tiny House Factory	
Model:	Torso L NL
Author:	Andris Zeps
Drawing:	Floorplans
Scale:	1:64
www.tinyhousefactory.eu	
	Page 2

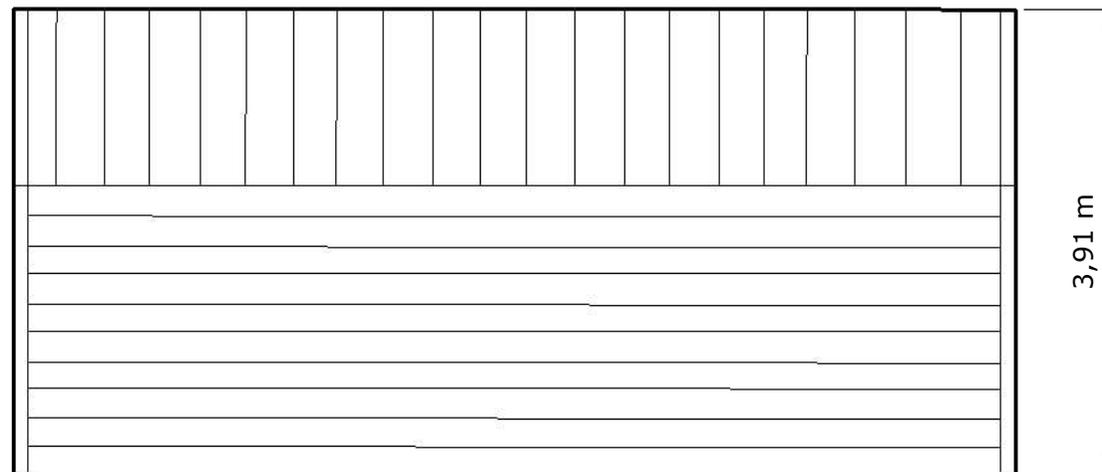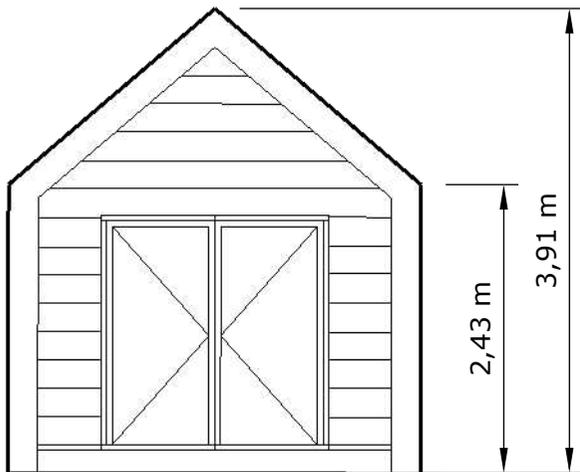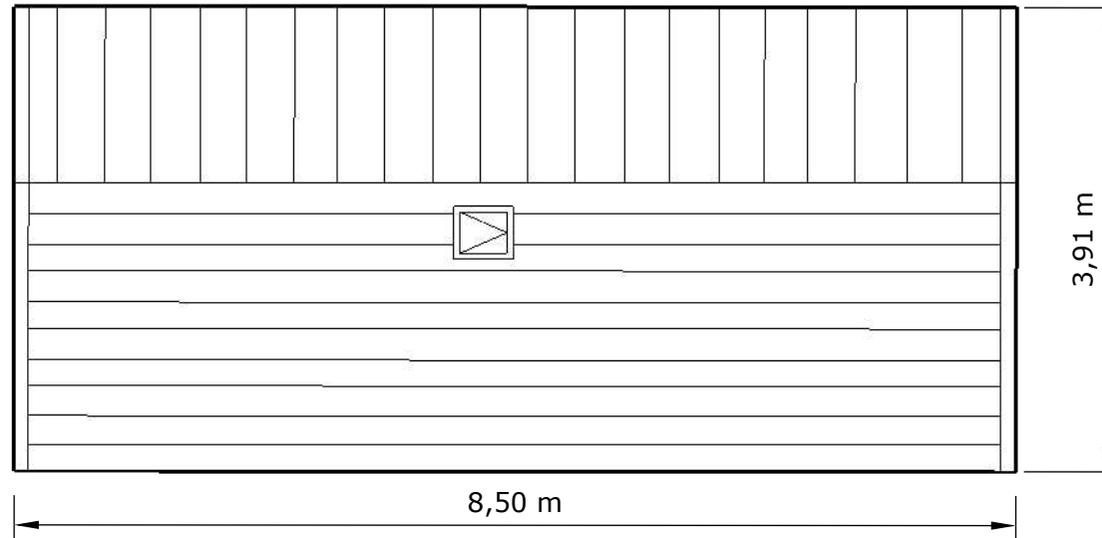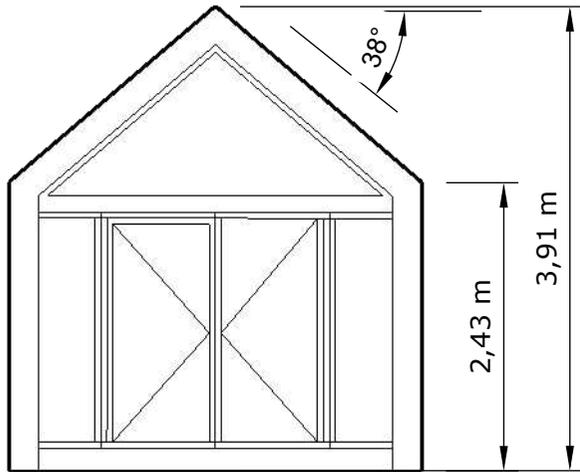

Tiny House Factory	
Miodel:	Torso L NL
Author:	Andris Zeps
Drawing:	Fasades
Scale:	1:64
<a href="http://www.tinyhousefactory.eu">www.tinyhousefactory.eu</a>	
	Page 3

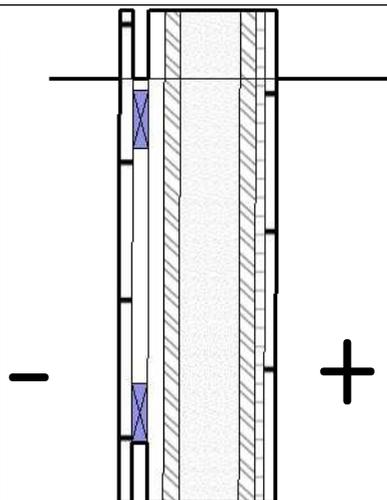


- 21 MM SIDING BOARDS OR METAL SHEET
- 25 MM HORIZONTAL LATHING (IF IT METAL SIDING OR VERTICAL SIDING BORDS)
- 25 MM VENTILATION LATHING
- 25 MM WOODEN FIBREBOARD INSULATION
- 95 MM C24 WOOD CONSTRUCTION AND CELLULOSE INSULATION
- 25 MM WOODEN FIBREBOARD INSULATION
- 15 MM LATHING
- 18 MM WOODEN INTERIOR BOARDS OR 12-15 MM PLYWOOD PANELS

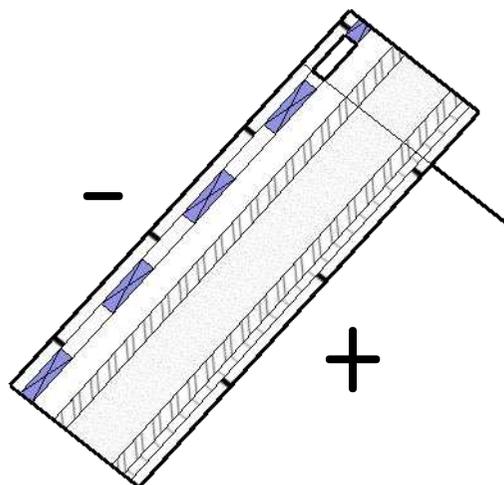


- 0,5 MM METAL ROOFING SHEET
- 25 MM HORIZONTAL LATHING
- 45 MM VENTILATION LATHING
- 25 MM WOODEN FIBREBOARD INSULATION
- 95 MM C24 WOOD CONSTRUCTION AND CELLULOSE INSULATION
- 25 MM WOODEN FIBREBOARD INSULATION
- 15 MM LATHING
- 18 MM WOODEN INTERIOR BOARDS OR 12-15 MM PLYWOOD PANELS

- 10-14 MM LAMINATE OR PARQUET
- 5 MM FIBREBOARD
- 25 MM WOODEN FIBREBOARD INSULATION
- 145 MM C24 WOOD CONSTRUCTION AND 120 MM CELLULOSE INSULATION
- 25 MM WOODEN FIBREBOARD INSULATION
- 25 MM LATHING

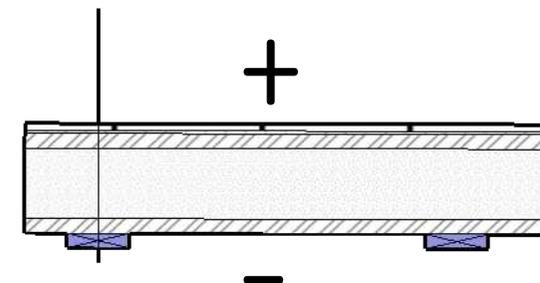

Tiny House Factory	
Miodel:	Torso L NL
Author:	Andris Zeps
Drawing:	
Scale:	1:10
www.tinyhousefactory.eu	
	Page 4

12 MM FIBO TRESPO AND 80MM FROM FLOOR - TILES  
 9 MM PLYWOOD  
 95 MM C24 WOOD CONSTRUCTION  
 18 MM WOODEN INTERIOR BOARDS OR 12-15 MM PLYWOOD PANELS

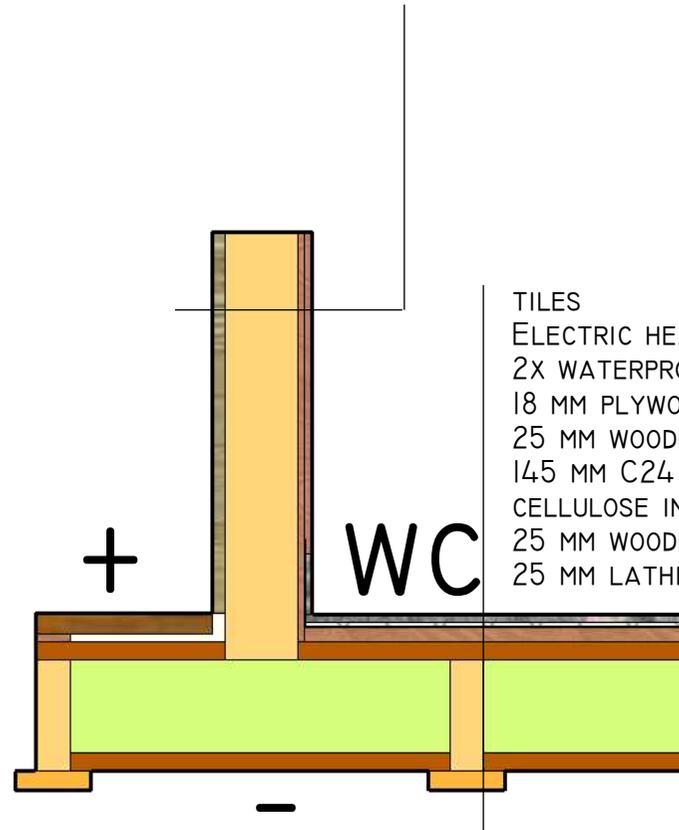


TILES  
 ELECTRIC HEATING MATS  
 2X WATERPROOFING  
 18 MM PLYWOOD  
 25 MM WOODEN FIBREBOARD INSULATION  
 145 MM C24 WOOD CONSTRUCTION AND 120 MM  
 CELLULOSE INSULATION  
 25 MM WOODEN FIBREBOARD INSULATION  
 25 MM LATHING

Tiny House Factory	
Model:	Aston
Author:	Andris Zeps
Drawing:	
Scale:	1:10
www.tinyhousefactory.eu	
	Page 5

Perimeter of fundament 8380 x 3300mm

The foundation should have a load-bearing capacity of at least 10,000 kg (weight of house with furniture) + weight of the region snow weight construction standards (if it is region with snow)

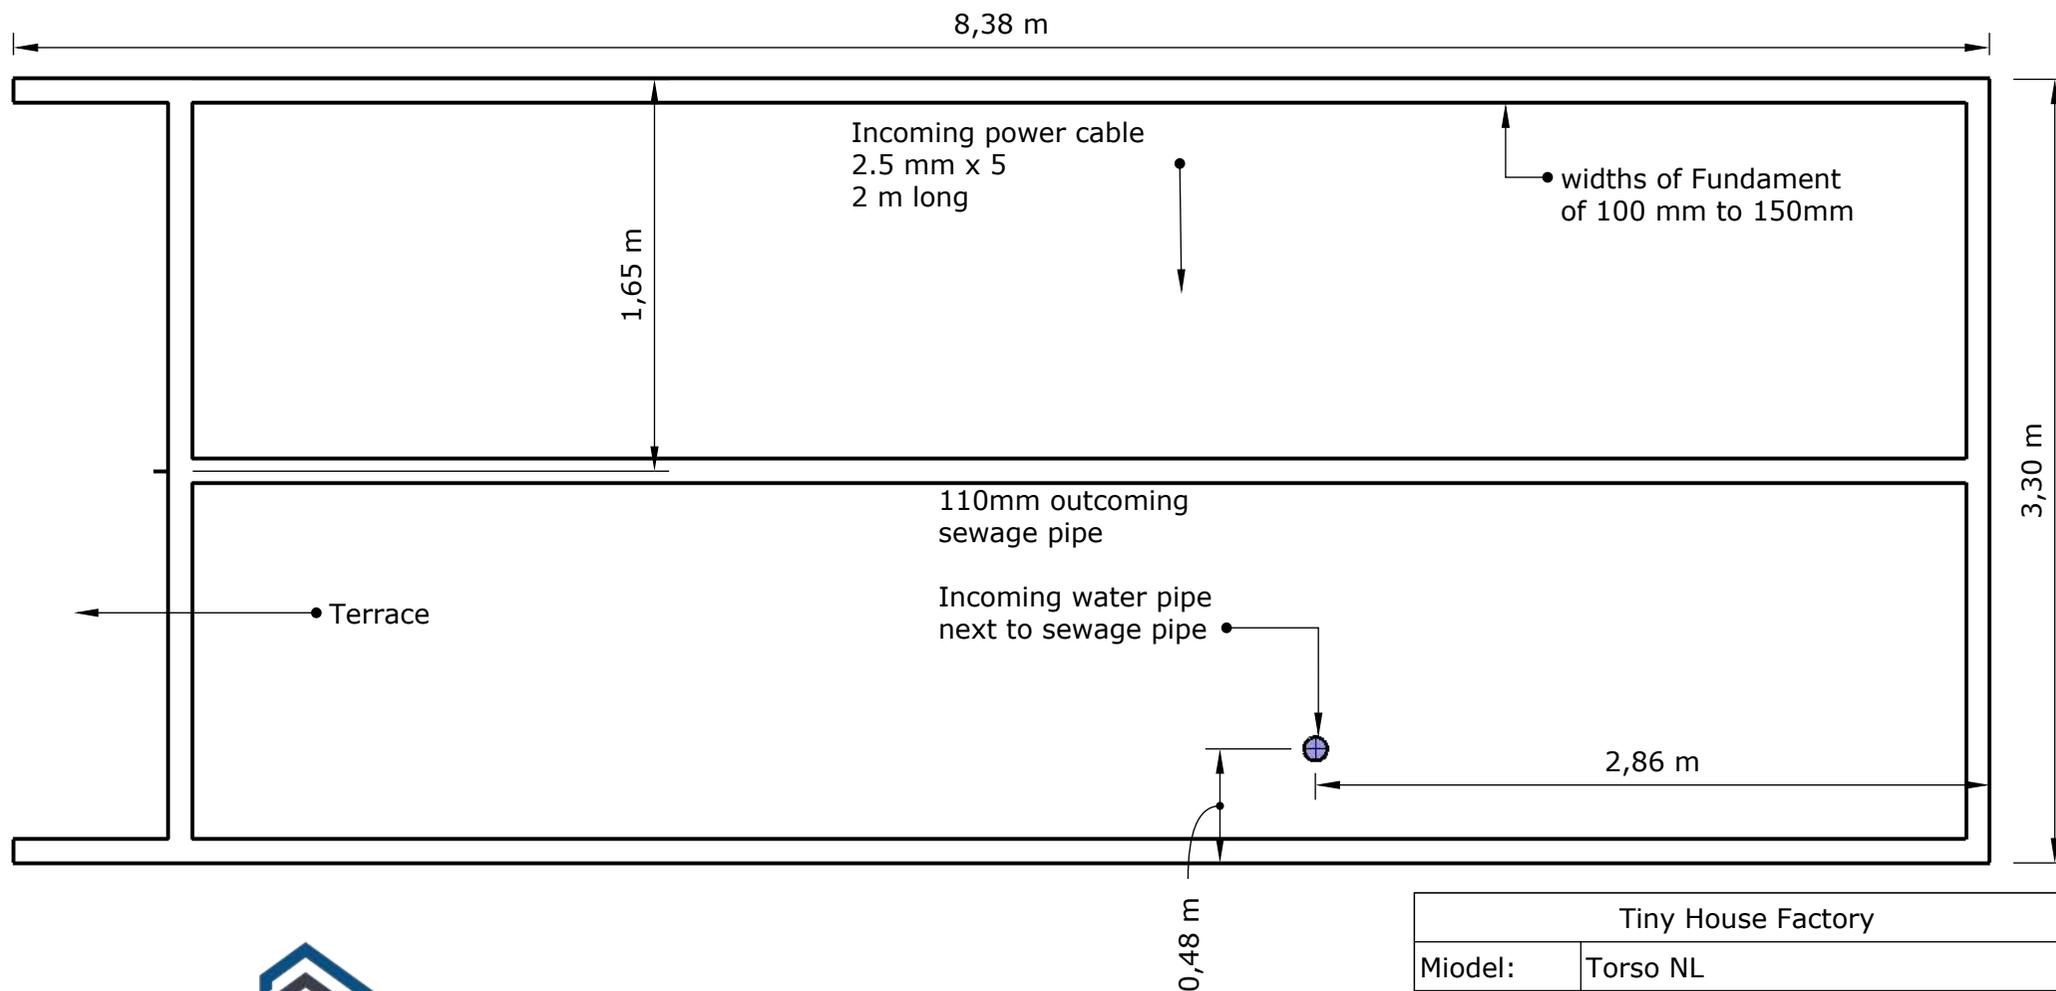

Tiny House Factory			
Miodel:	Torso NL		
Author:	Andris Zeps		
Drawing:	Foundation		
Scale:	1:32		
www.tinyhousefactory.eu			
		Page	6