


Flensburg




TINYHOUSE
FACTORY


Option 1

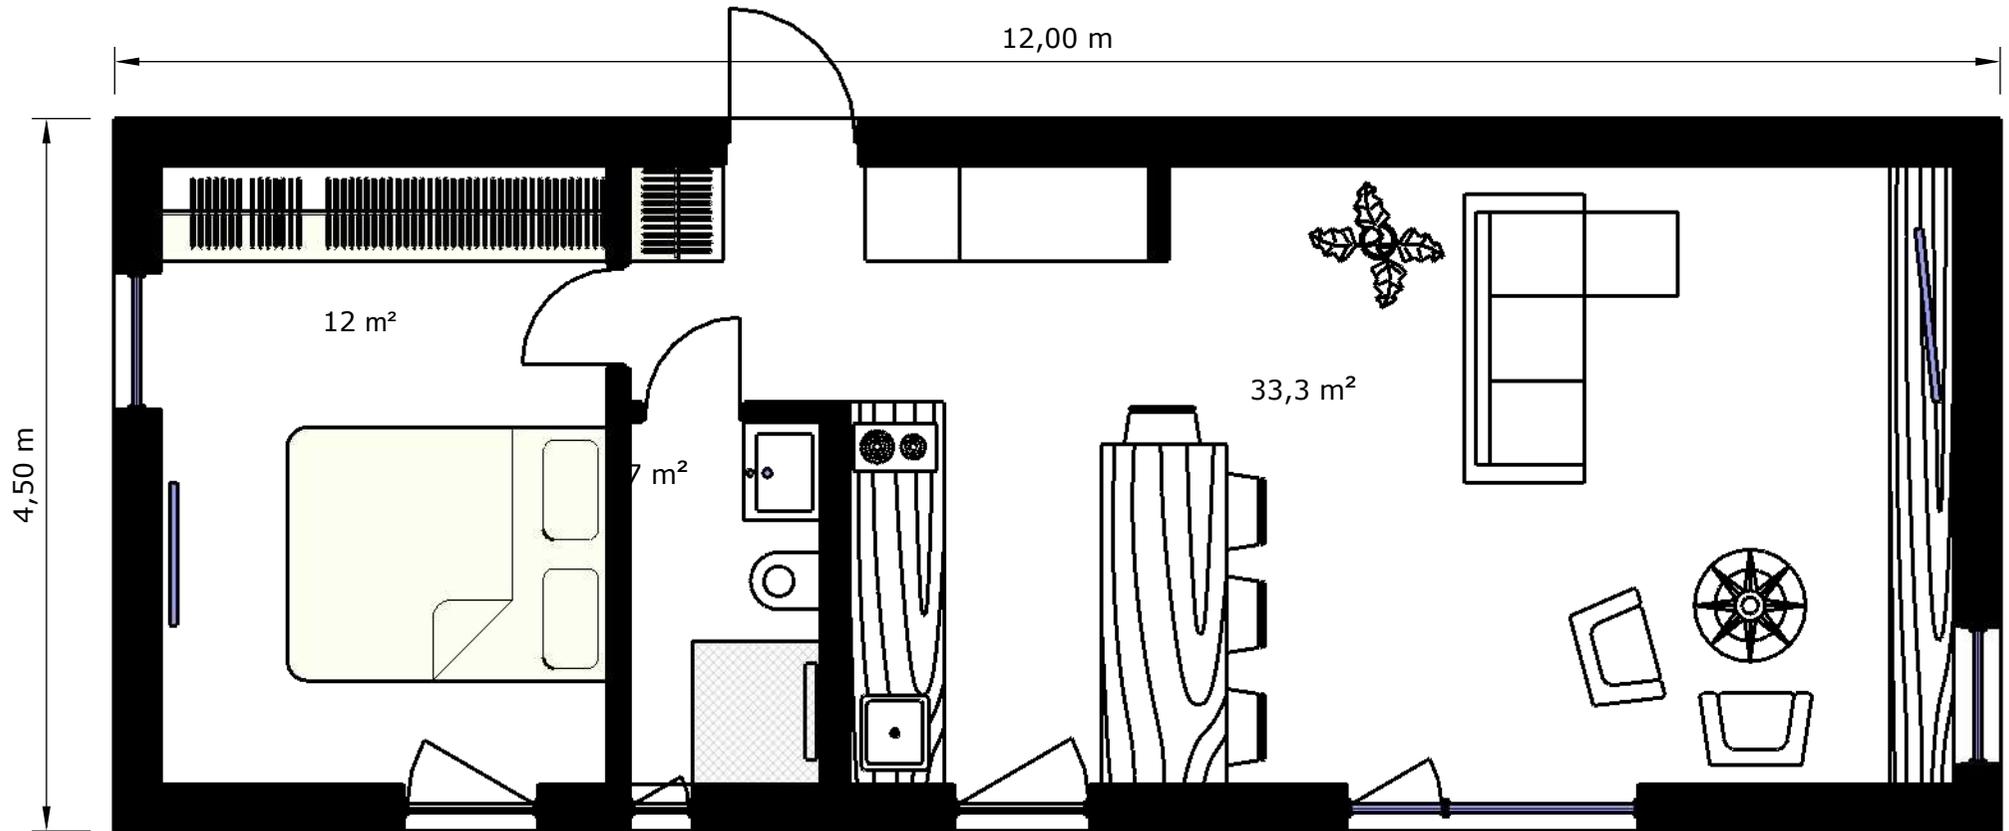

Living room:	33,3 m ²
Bedroom	12 m ²
WC:	2,7
Total area:	48 m²





Tiny House Factory	
Model:	Flensburg
Author:	Andris Zeps
Drawing:	Floorplans
Scale:	1:48
www.tinyhousefactory.eu	
	Page 2

Option 2

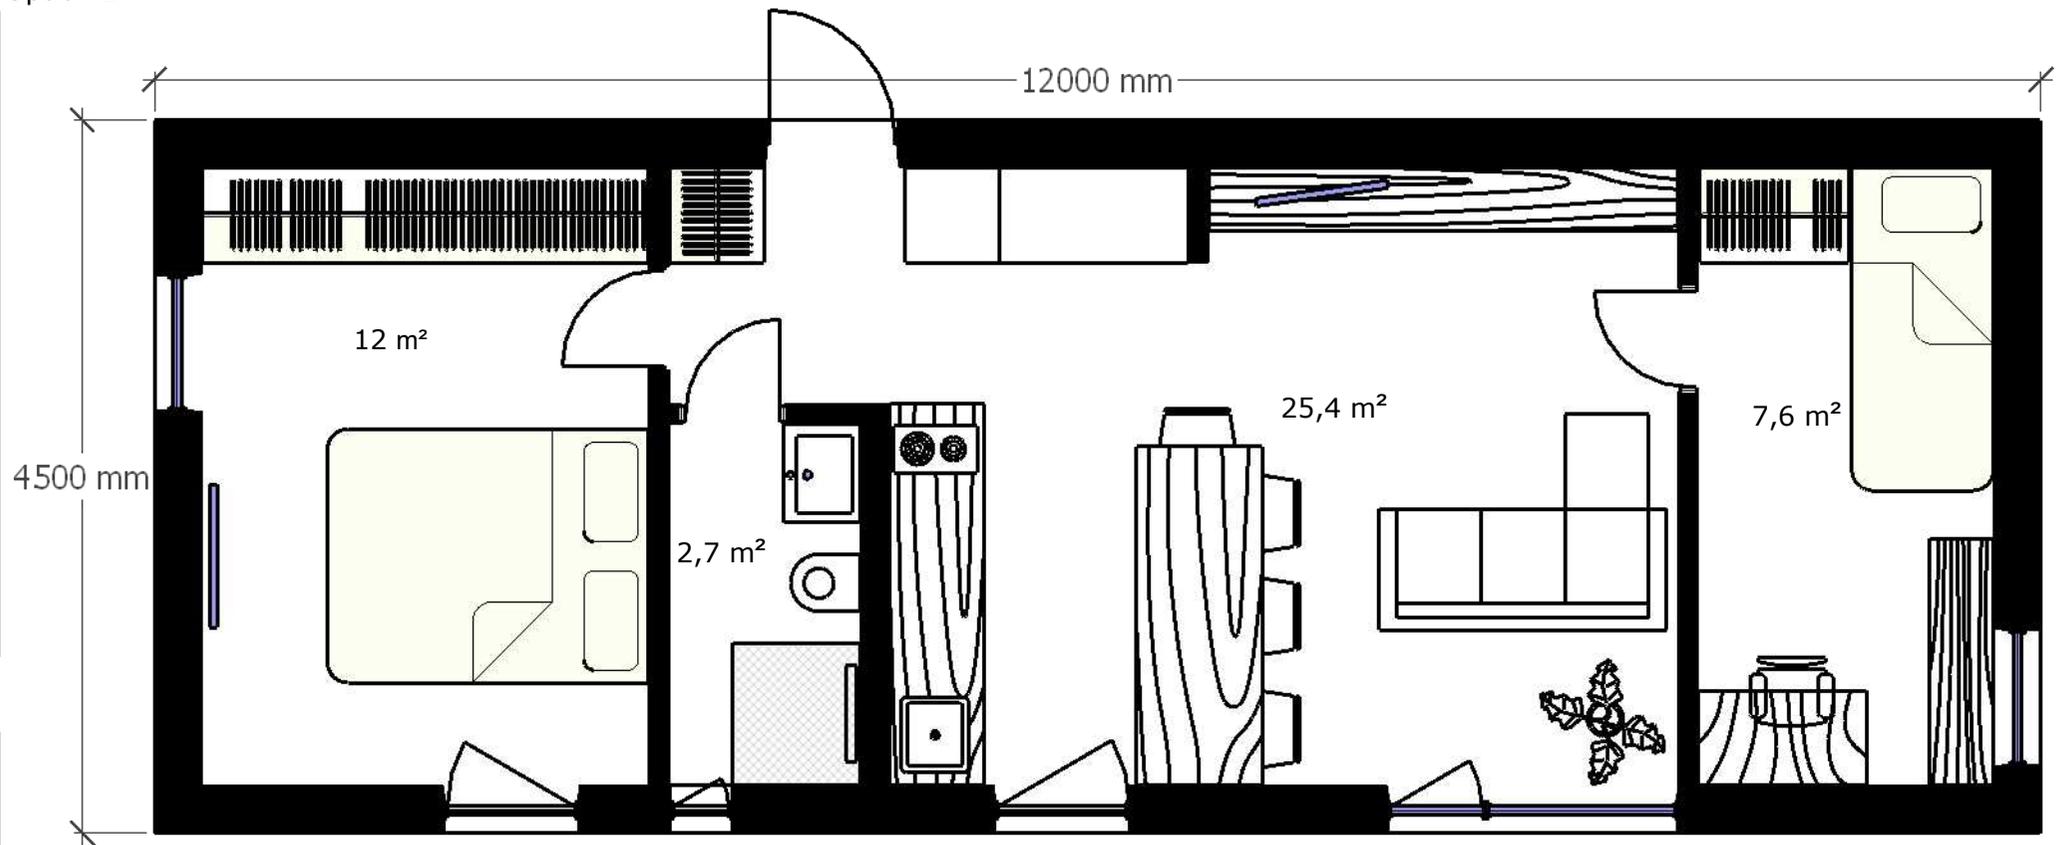


Living room:	25,7 m ²
Bedroom	12 m ²
Bedroom	7,6
WC:	2,7
Total area:	48 m²


Tiny House Factory	
Miodel:	Flensburg
Author:	Andris Zeps
Drawing:	Floorplans
Scale:	1:48
www.tinyhousefactory.eu	
	Page 3

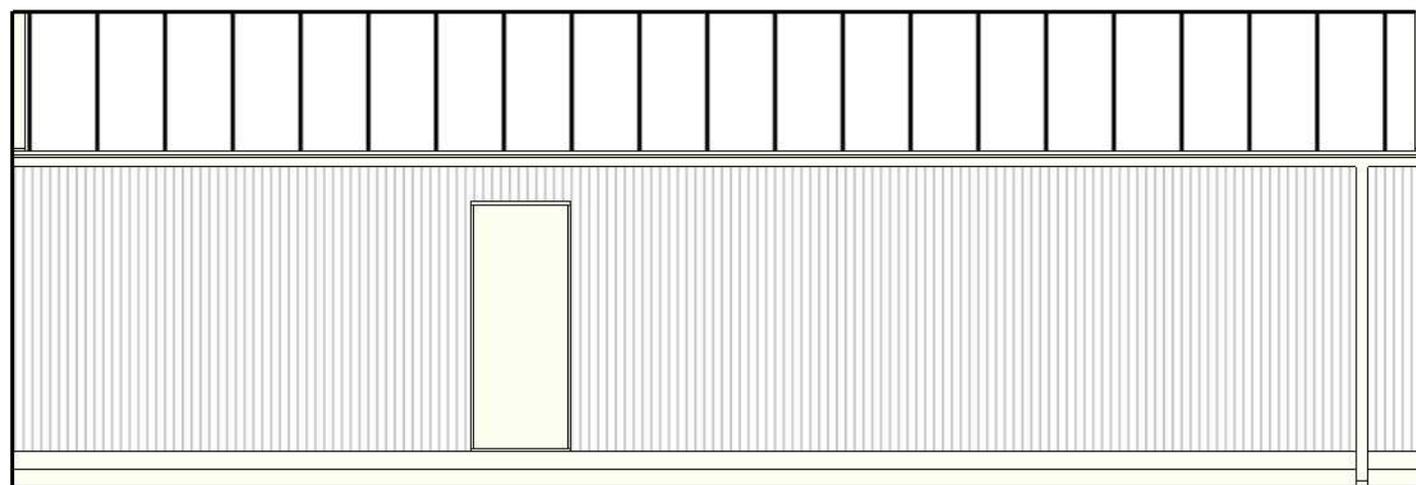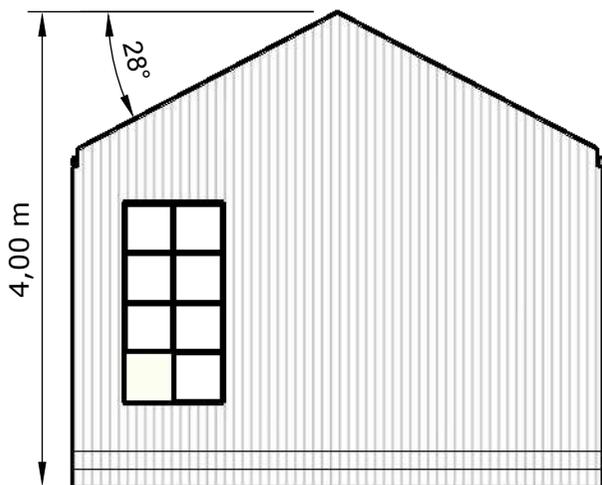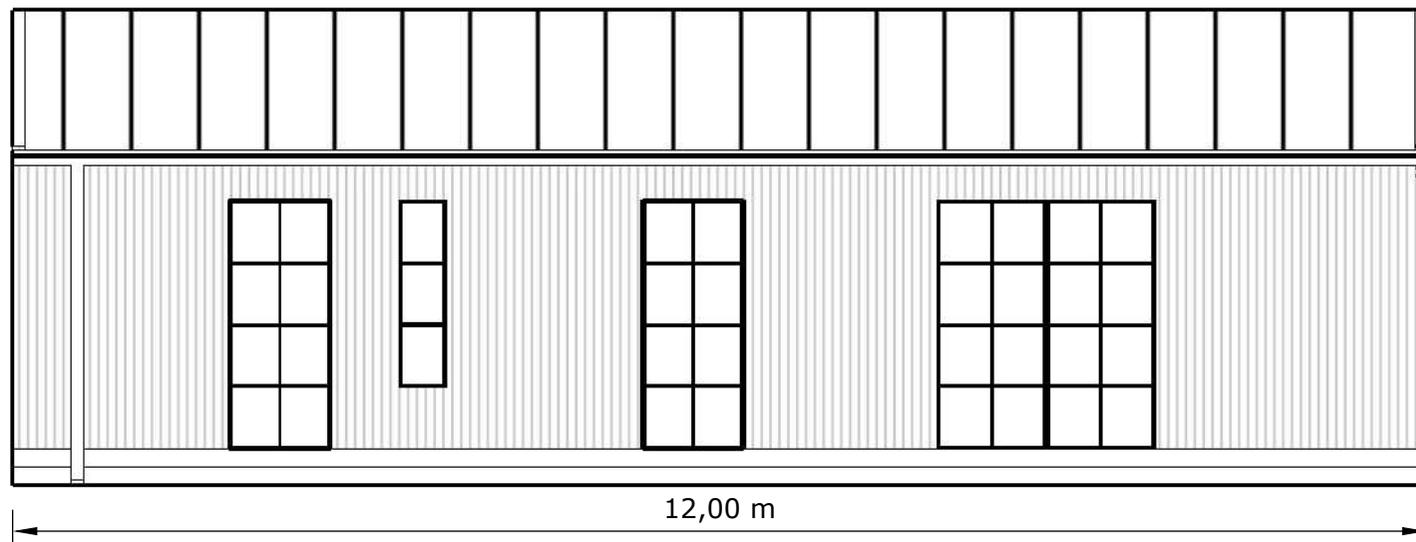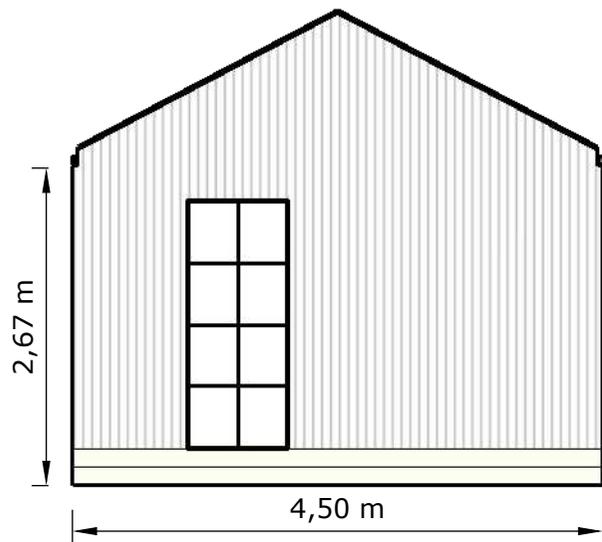


Tiny House Factory	
Miodel:	Flensburg
Author:	Andris Zeps
Drawing:	Fasades
Scale:	1:64
www.tinyhousefactory.eu	
	Page 4

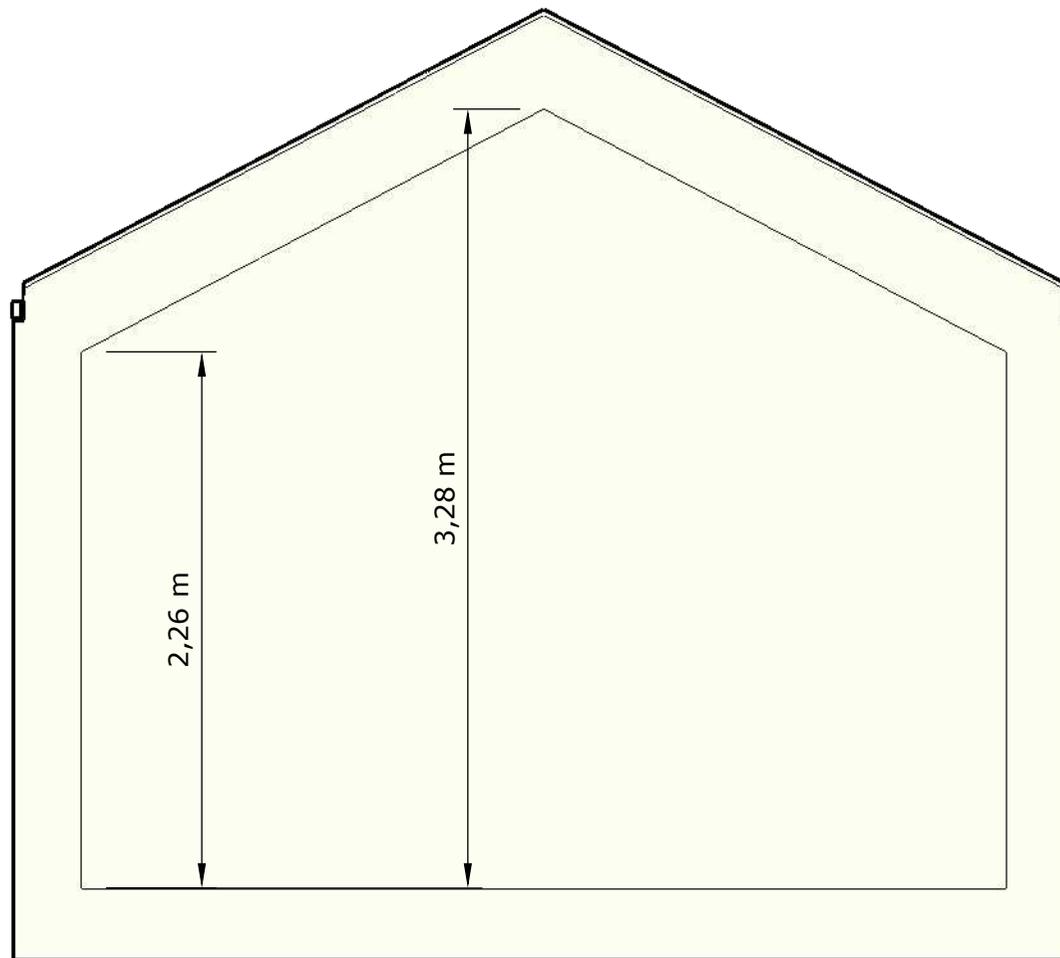

Tiny House Factory	
Model:	Flensburg
Author:	Andris Zeps
Drawing:	Internal heights
Scale:	1:32
www.tinyhousefactory.eu	
	Page 5

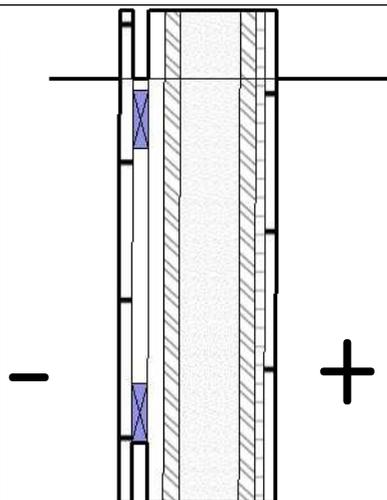


21 MM SIDING BOARDS OR METAL SHEET
 25 MM HORIZONTAL LATHING (IF IT METAL SIDING OR VERTICAL SIDING BORDS)
 25 MM VENTILATION LATHING
 25 MM WOODEN FIBREBOARD INSULATION
 145 MM C24 WOOD CONSTRUCTION AND CELLULOSE INSULATION
 25 MM HORIZONTAL LATHING
 25 MM WOODEN FIBREBOARD INSULATION
 6-10 MM CLAY PLASTER / OR 18 MM WOODEN BOARDS

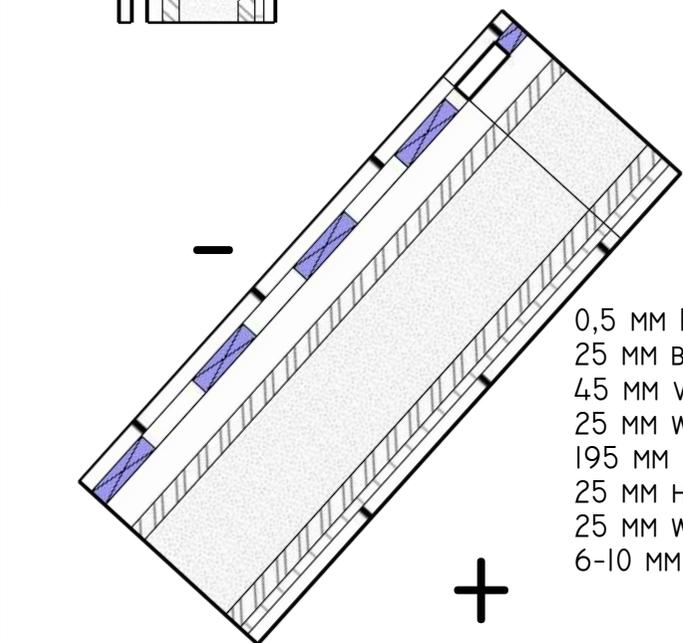


0,5 MM ROOFING COVERING
 25 MM BOARD COVER
 45 MM VENTILATION LATHING
 25 MM WOODEN FIBREBOARD INSULATION
 195 MM C24 WOOD CONSTRUCTION AND CELLULOSE INSULATION
 25 MM HORIZONTAL LATHING
 25 MM WOODEN FIBREBOARD INSULATION
 6-10 MM CLAY PLASTER / OR 18 MM WOODEN BOARDS

10-14 MM LAMINATE OR VINYL
 12,5 MM X2 RIGIPS
 25 MM WOODEN FIBREBOARD INSULATION
 245 MM C24 WOOD CONSTRUCTION AND 220 MM CELLULOSE INSULATION
 25 MM WOODEN FIBREBOARD INSULATION
 25 MM LATHING

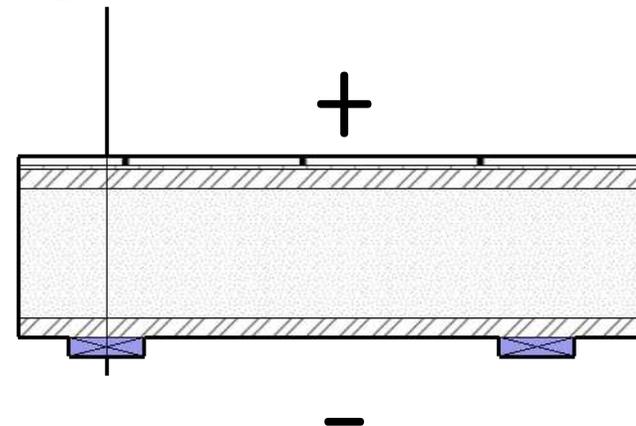

Tiny House Factory	
Miodel:	Flensburg
Author:	Andris Zeps
Drawing:	
Scale:	1:10
www.tinyhousefactory.eu	
	Page 6

12 MM FIBO TRESPO AND 80MM FROM FLOOR - TILES
 9 MM PLYWOOD
 95 MM C24 WOOD CONSTRUCTION
 18 MM WOODEN INTERIOR BOARDS

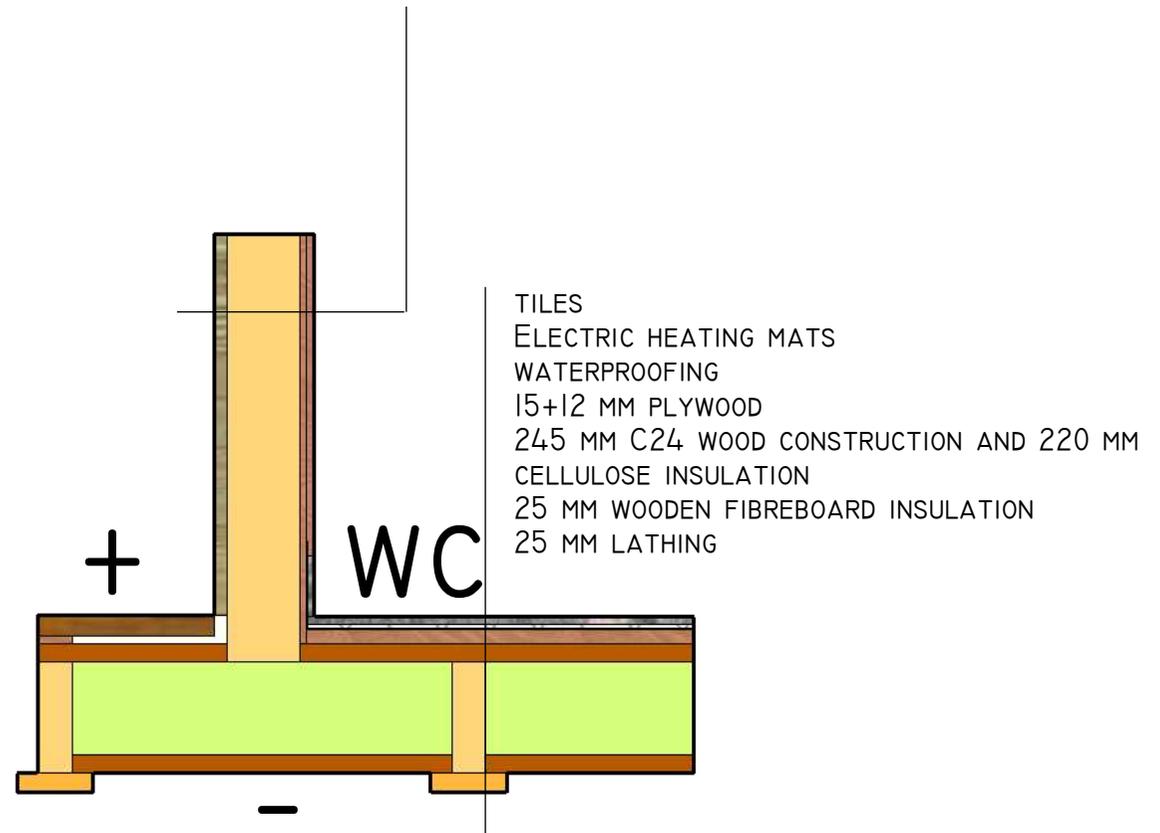


TILES
 ELECTRIC HEATING MATS
 WATERPROOFING
 15+12 MM PLYWOOD
 245 MM C24 WOOD CONSTRUCTION AND 220 MM
 CELLULOSE INSULATION
 25 MM WOODEN FIBREBOARD INSULATION
 25 MM LATHING

Tiny House Factory	
Model:	Flensburg
Author:	Andris Zeps
Drawing:	
Scale:	1:10
www.tinyhousefactory.eu	
	Page 7

Option 1

The foundation should have a load-bearing capacity of at least 20,000 kg (weight of house with furniture) + weight of the region snow weight construction standards (if it is region with snow)

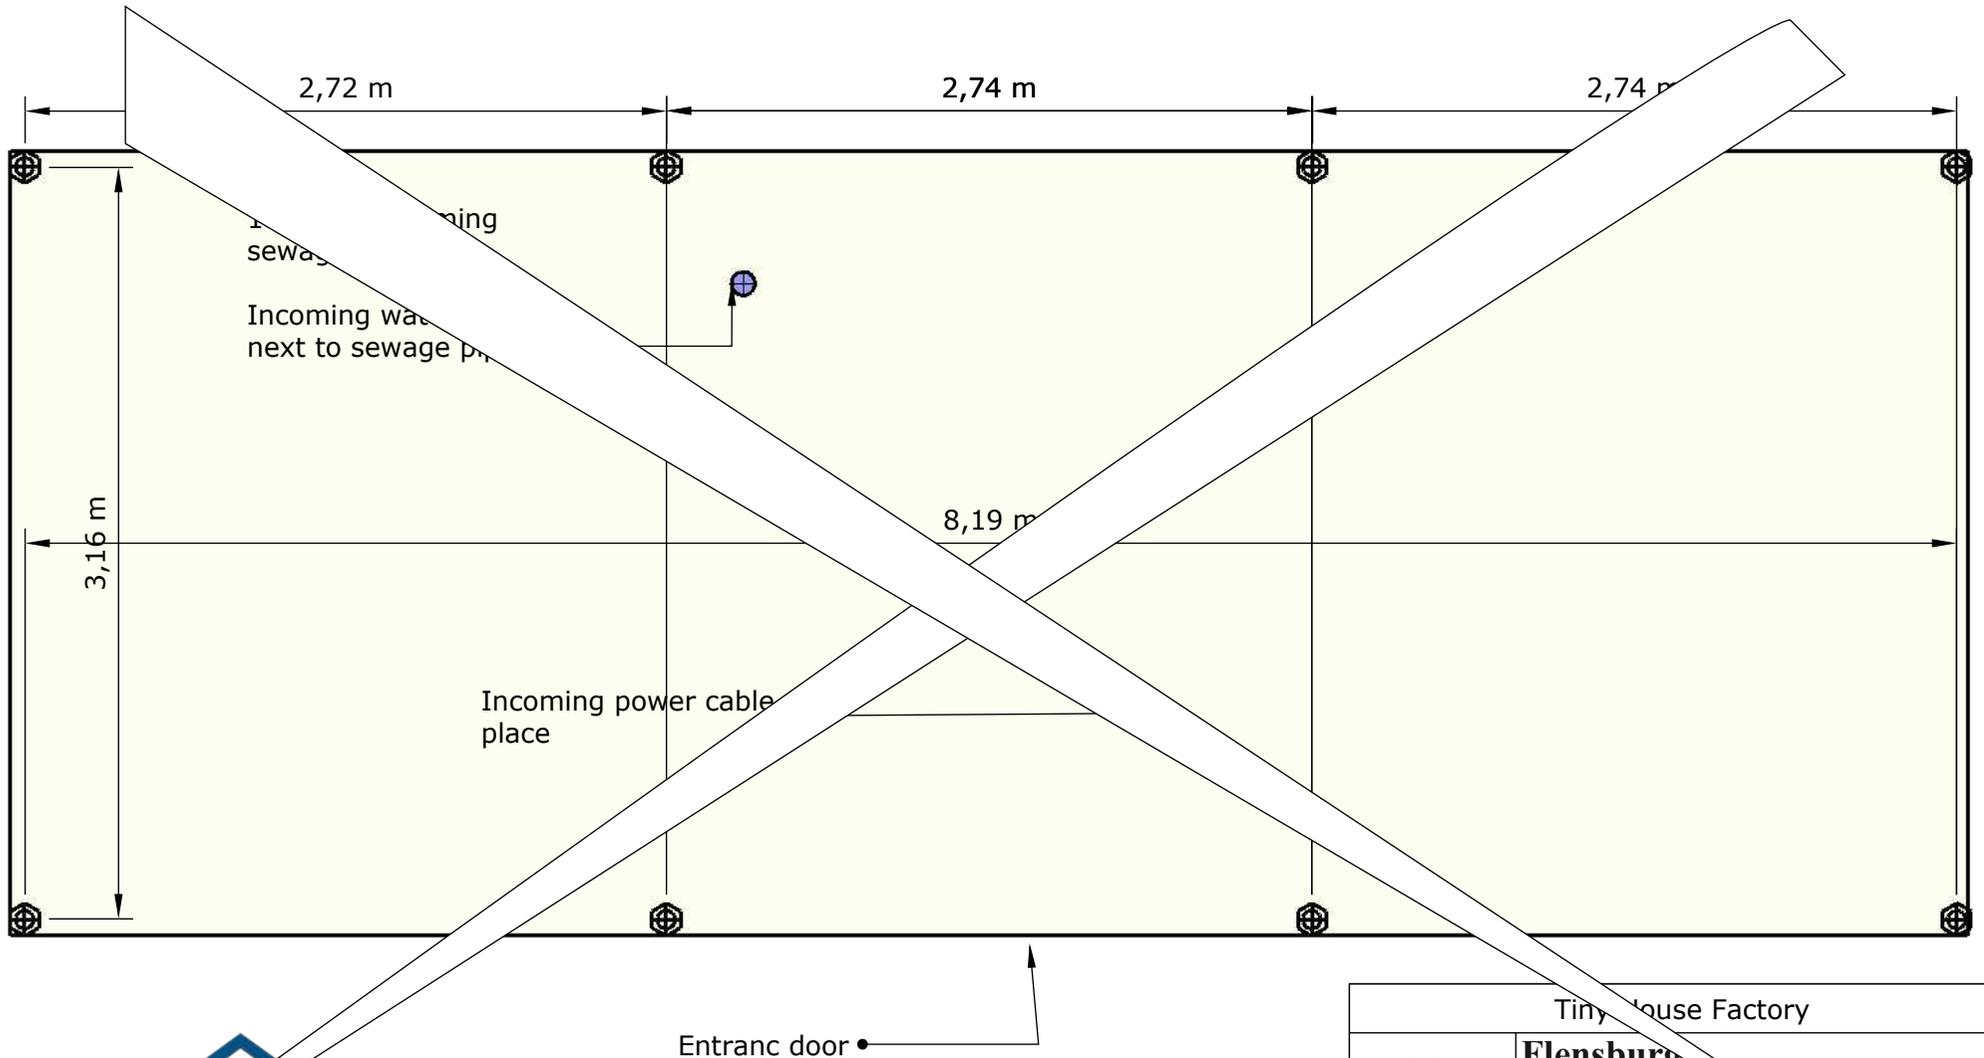

Tiny House Factory			
Model:	Flensburg		
Author:	Andris Zeps		
Drawing:	Foundation		
Scale:	1:32		
www.tinyhousefactory.eu			
		Page	7